



PLAN DETAIL
(4X SCALE)

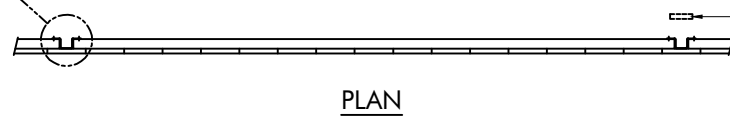

PLAN

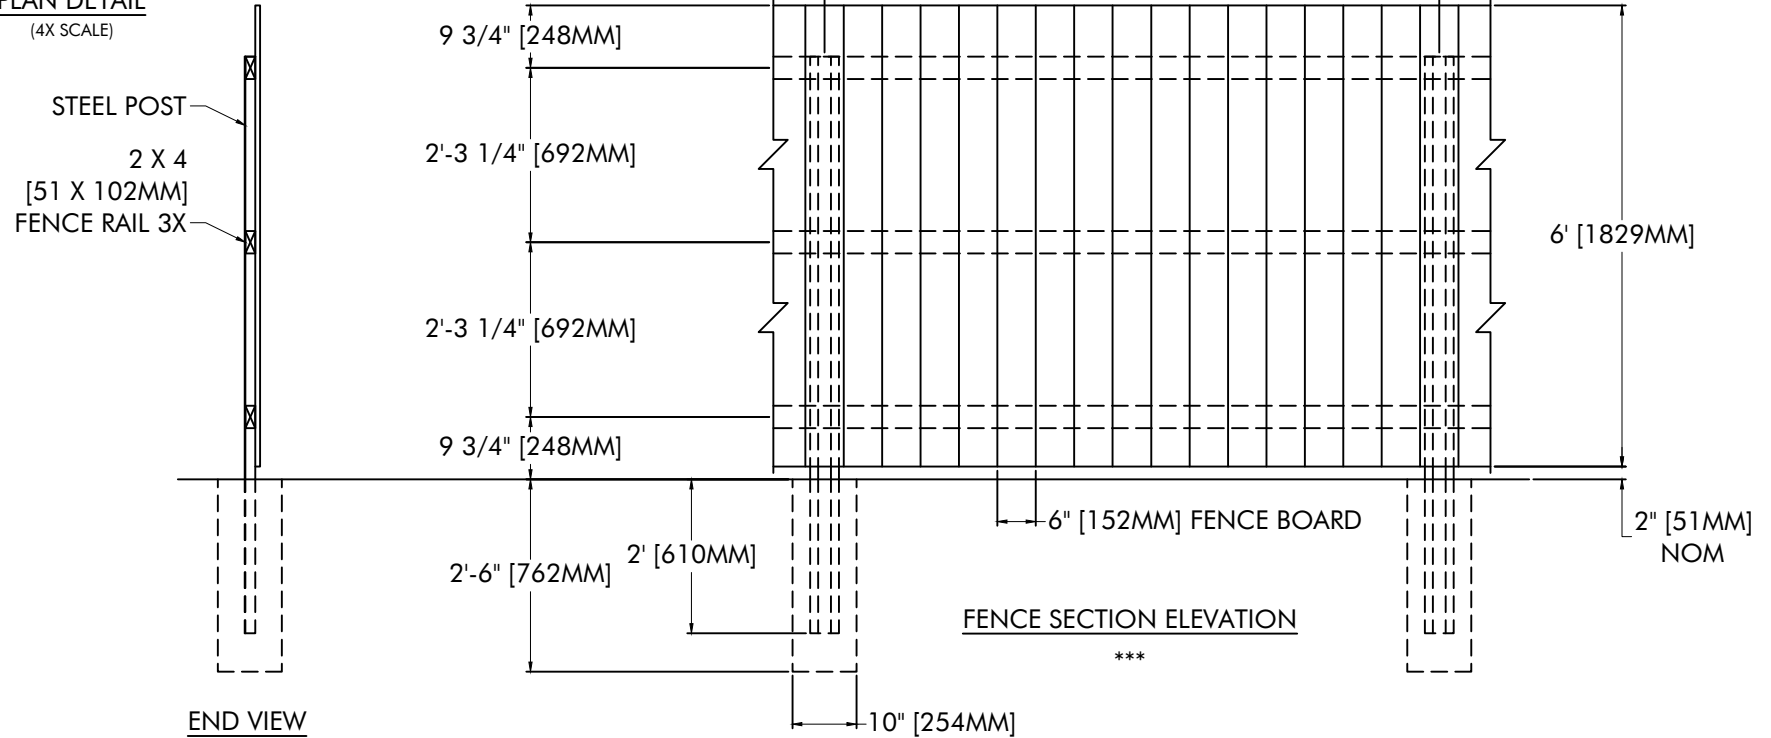

- NOTES: 1. METRIC DIMENSIONS ARE NOMINAL EQUIVALENTS TO U.S. DIMENSIONS.
2. SPECIFICATIONS SHOWN CAN BE CHANGED BY MASTER-HALCO ONLY.
3. FOOTING WIDTH TO BE 10" [254MM]. MINIMUM DEPTH 30" [762MM].
4. DIMENSIONS SHOWN ARE NOMINAL FOR WOOD.



COPYRIGHT © 1998 MASTER-HALCO, INC.
ALL RIGHTS RESERVED
MASTER-HALCO, INC.
3010 LBJ FWY, SUITE 800
DALLAS, TEXAS 75234

6' SOLID BOARD FENCE DETAIL
STYLE: FLAT TOP

NOM 6' [1829MM] FENCE HEIGHT
1 X 6 [25 X 152MM] FENCE BOARDS

BY: JRR
DATE: 01-25-99
REV: D
REV DATE: 05-18-99

DWG: 10-1100
LAYER: 1
SCALE: 1/2" = 1'-0"