


PLAN DETAIL


(4X SCALE)

STEEL POST  
2 X 4 FENCE RAIL  
1 X 6 [25 X 152MM] FENCE BOARD

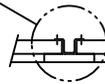

PLAN

OPTIONAL  
POST COVER  
1 X 4  
[25 X 102MM]  
OR 1 X 6  
[25 X 152MM]

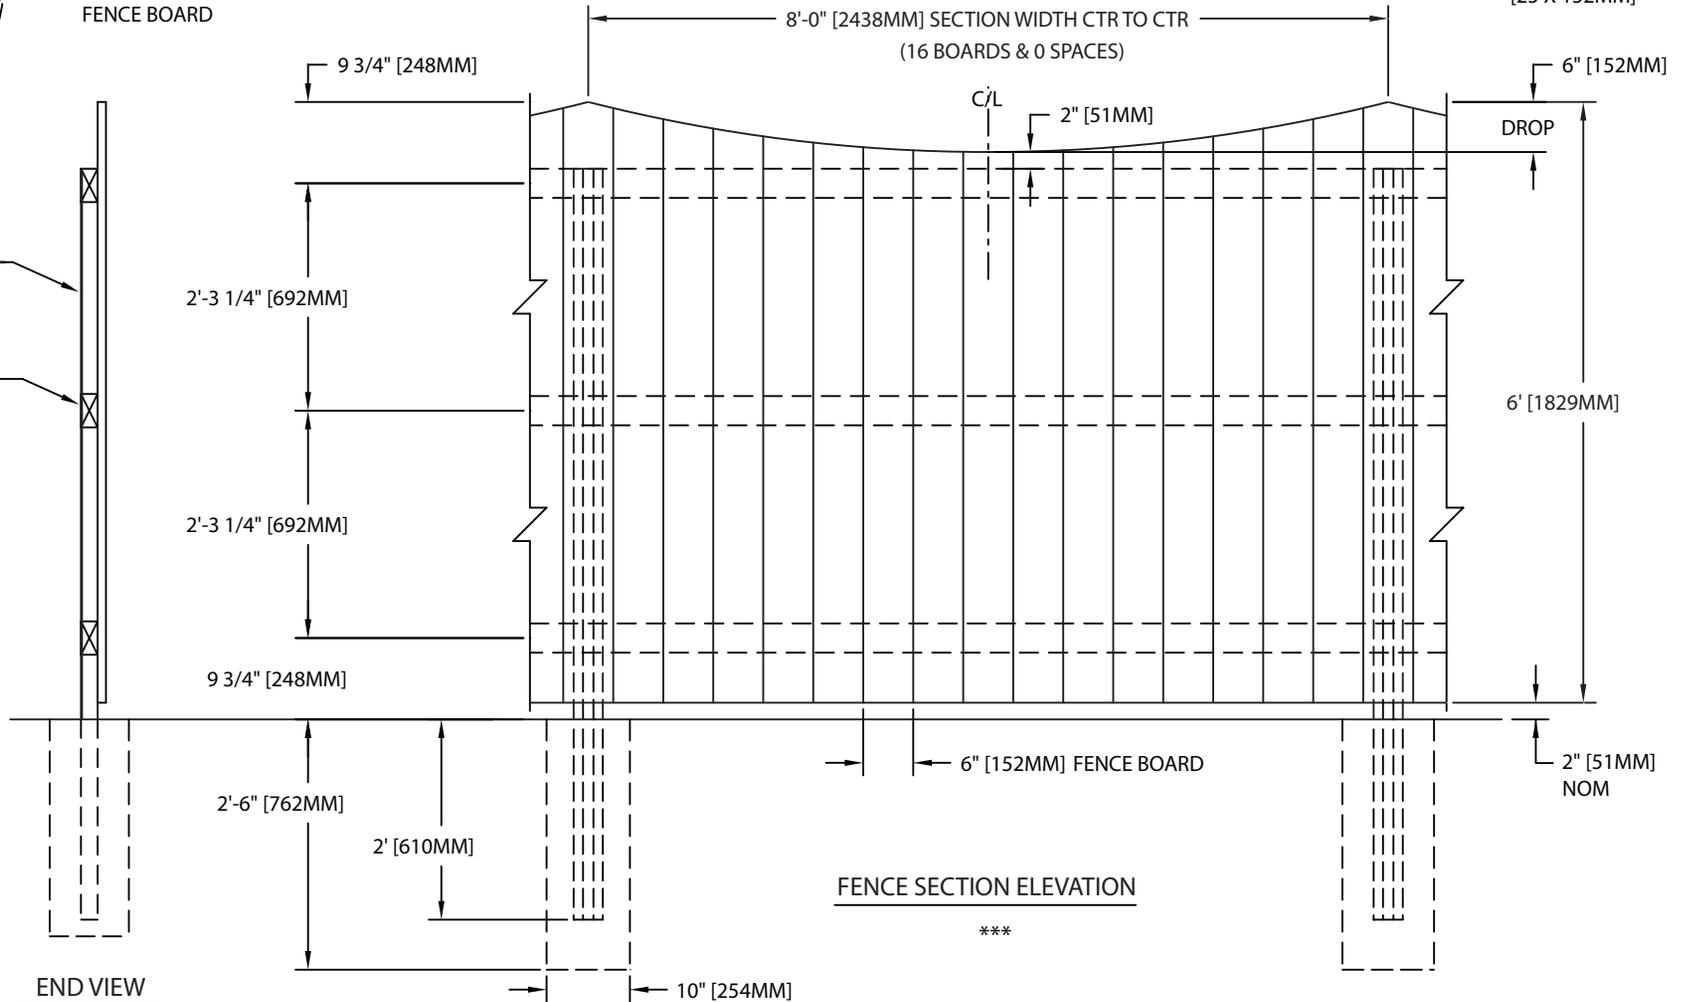

- NOTES:
1. METRIC DIMENSIONS ARE NOMINAL EQUIVALENTS TO U.S. DIMENSIONS.
  2. SPECIFICATIONS SHOWN CAN BE CHANGED BY MASTER HALCO ONLY.
  3. FOOTING WIDTH TO BE 10" [254MM]. MINIMUM DEPTH 30" [762MM].
  4. DIMENSIONS SHOWN ARE NOMINAL FOR WOOD.



POSTMASTER STEEL POSTS  
for Wood Fence Systems  
by Master Halco  
Dallas, TX  
Phone No.: 800-643-3623  
www.masterhalco.com  
COPYRIGHT ©2018 MASTER HALCO INC. ALL RIGHTS RESERVED

6' SOLID BOARD FENCE DETAIL  
STYLE: SCALLOPED

NOM 6' [1829MM] FENCE HEIGHT  
1 X 6 [25 X 152MM] FENCE BOARDS

BY: JRR  
DATE: 02-26-99  
REV: E  
REV DATE: 09-22-06

DWG: 10-1140  
LAYER: 1  
SCALE: 1/2" = 1'-0"