


PLAN DETAIL
(4X SCALE)

STEEL POST
2 X 4 [51 X 102MM] FENCE RAIL 3X

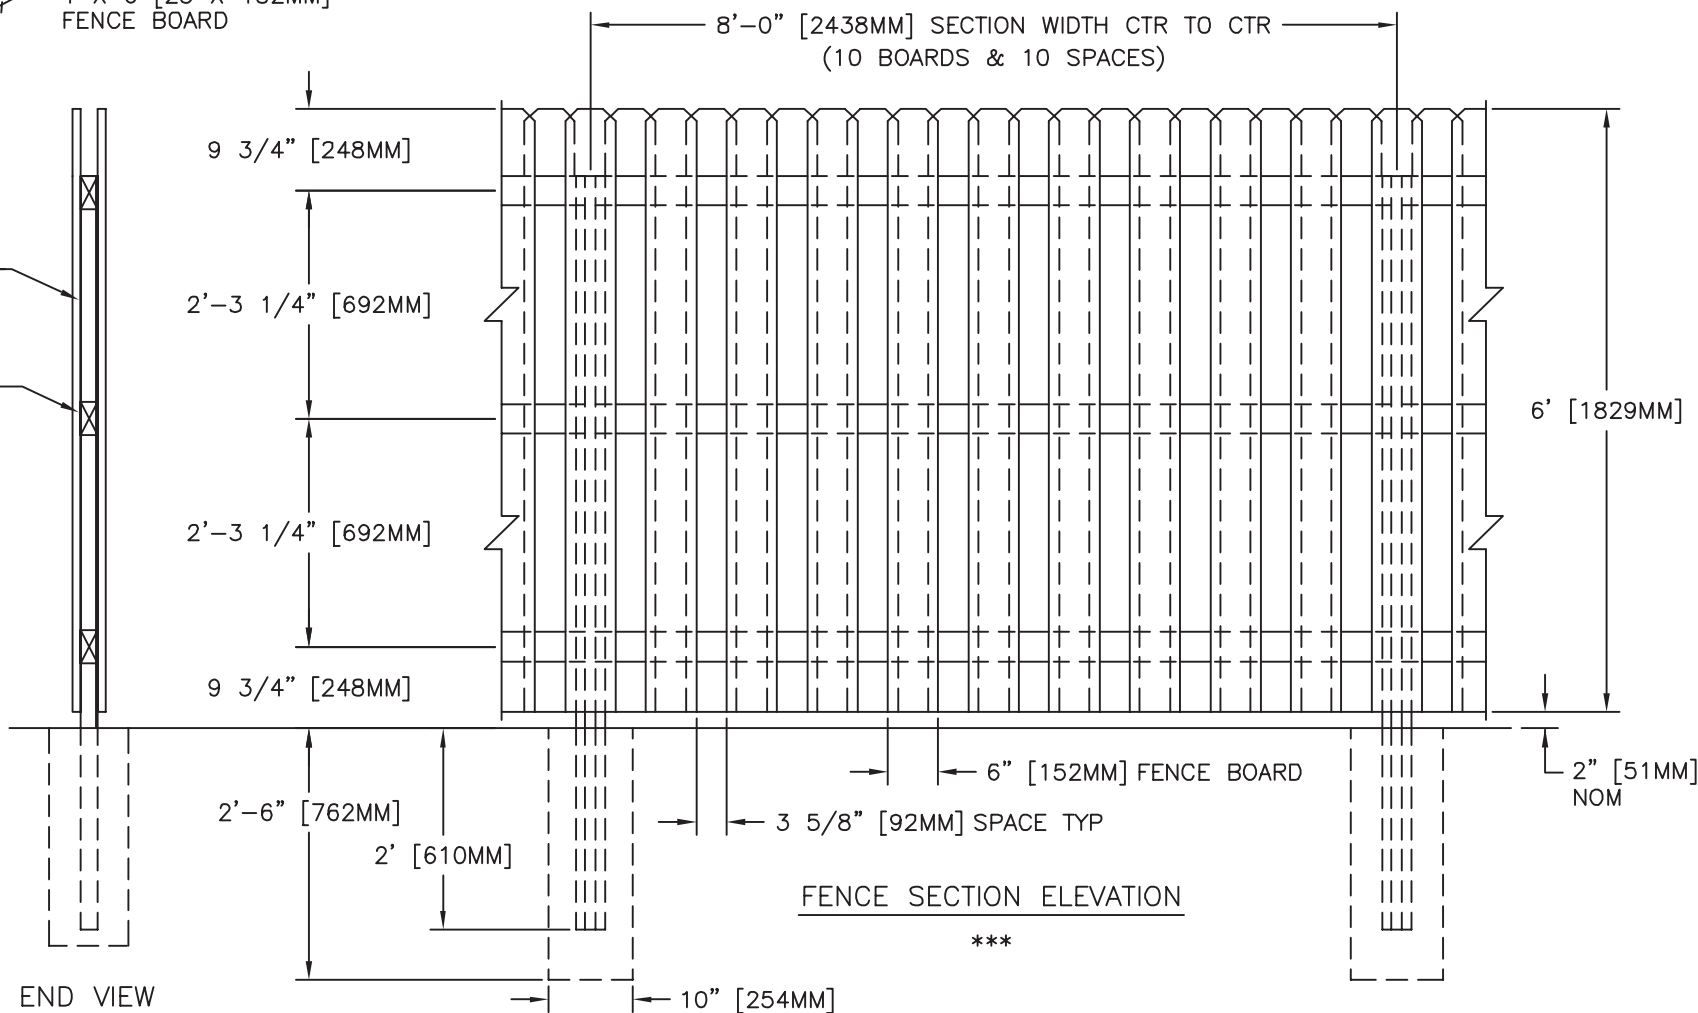

- NOTES: 1. METRIC DIMENSIONS ARE NOMINAL EQUIVALENTS TO U.S. DIMENSIONS.
2. SPECIFICATIONS SHOWN CAN BE CHANGED BY MASTER HALCO ONLY.
3. FOOTING WIDTH TO BE 10" [254MM]. MINIMUM DEPTH 30" [762MM].
4. DIMENSIONS SHOWN ARE NOMINAL FOR WOOD.



POSTMASTER STEEL POSTS
for Wood Fence Systems
by Master Halco
Dallas, TX
Phone No.: 800-643-3623
www.masterhalco.com
COPYRIGHT ©2018 MASTER HALCO INC. ALL RIGHTS RESERVED

6' SHADOWBOX FENCE DETAIL
STYLE: DOG EARED
NOM 6' [1829MM] FENCE HEIGHT
1 X 6 [25 X 152MM] FENCE BOARDS

BY: JRR
DATE: 01-25-99
REV: E
REV DATE: 09-22-06

DWG: 10-1110
LAYER: 1
SCALE: 1/2" = 1'-0"