


STEEL POST
 2 X 4 FENCE RAIL
 1 X 6 [25 X 152MM]
 FENCE BOARD




OPTIONAL
 POST COVER
 1 X 4
 [25 X 102MM]
 OR 1 X 6
 [25 X 152MM]

PLAN DETAIL
 (4X SCALE)

2 X 4
 [51 X 102MM]
 CAPRAIL
 STEEL POST
 2 X 4
 [51 X 102MM]
 FENCE RAIL 3X
 1 X 4
 [25 X 102MM]
 FASCIA BOARD

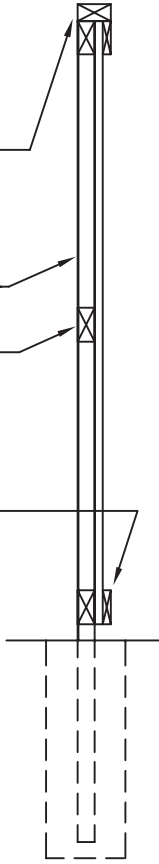

END VIEW

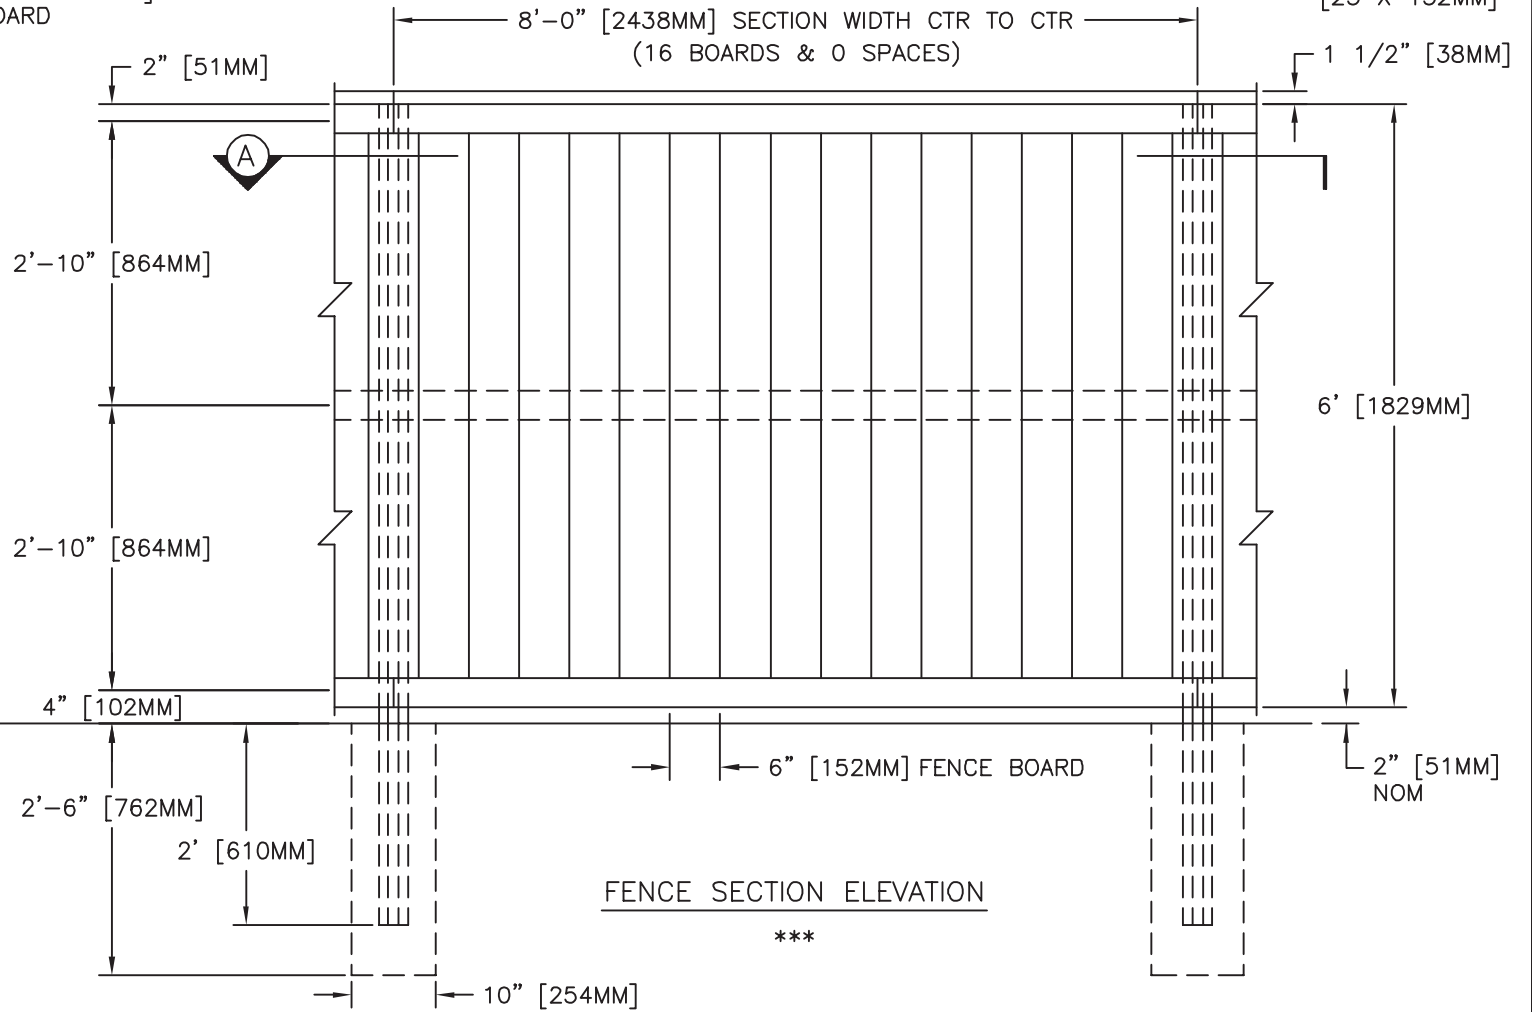

FENCE SECTION ELEVATION

- NOTES: 1. METRIC DIMENSIONS ARE NOMINAL EQUIVALENTS TO U.S. DIMENSIONS.
 2. SPECIFICATIONS SHOWN CAN BE CHANGED BY MASTER HALCO ONLY.
 3. FOOTING WIDTH TO BE 10" [254MM]. MINIMUM DEPTH 30" [762MM].
 4. DIMENSIONS SHOWN ARE NOMINAL FOR WOOD.



POSTMASTER STEEL POSTS
 for Wood Fence Systems
 by Master Halco
 Dallas, TX
 Phone No.: 800-643-3623
 www.masterhalco.com
 COPYRIGHT ©2018 MASTER HALCO INC. ALL RIGHTS RESERVED

6' TRADITIONAL BOARD FENCE DETAIL
 STYLE: FLAT TOP W/ CAPRAIL & FASCIA
 NOM 6' [1829MM] FENCE HEIGHT
 1 X 6 [25 X 152MM] FENCE BOARDS

BY:	JRR
DATE:	02-26-99
REV:	E
REV DATE:	09-22-06

DWG:	10-1120
LAYER:	1
SCALE:	1/2" = 1'-0"